


nb: Do not run scenery off-stage of this line without checking on site.

nb: Do not run scenery off-stage of this line without checking on site.

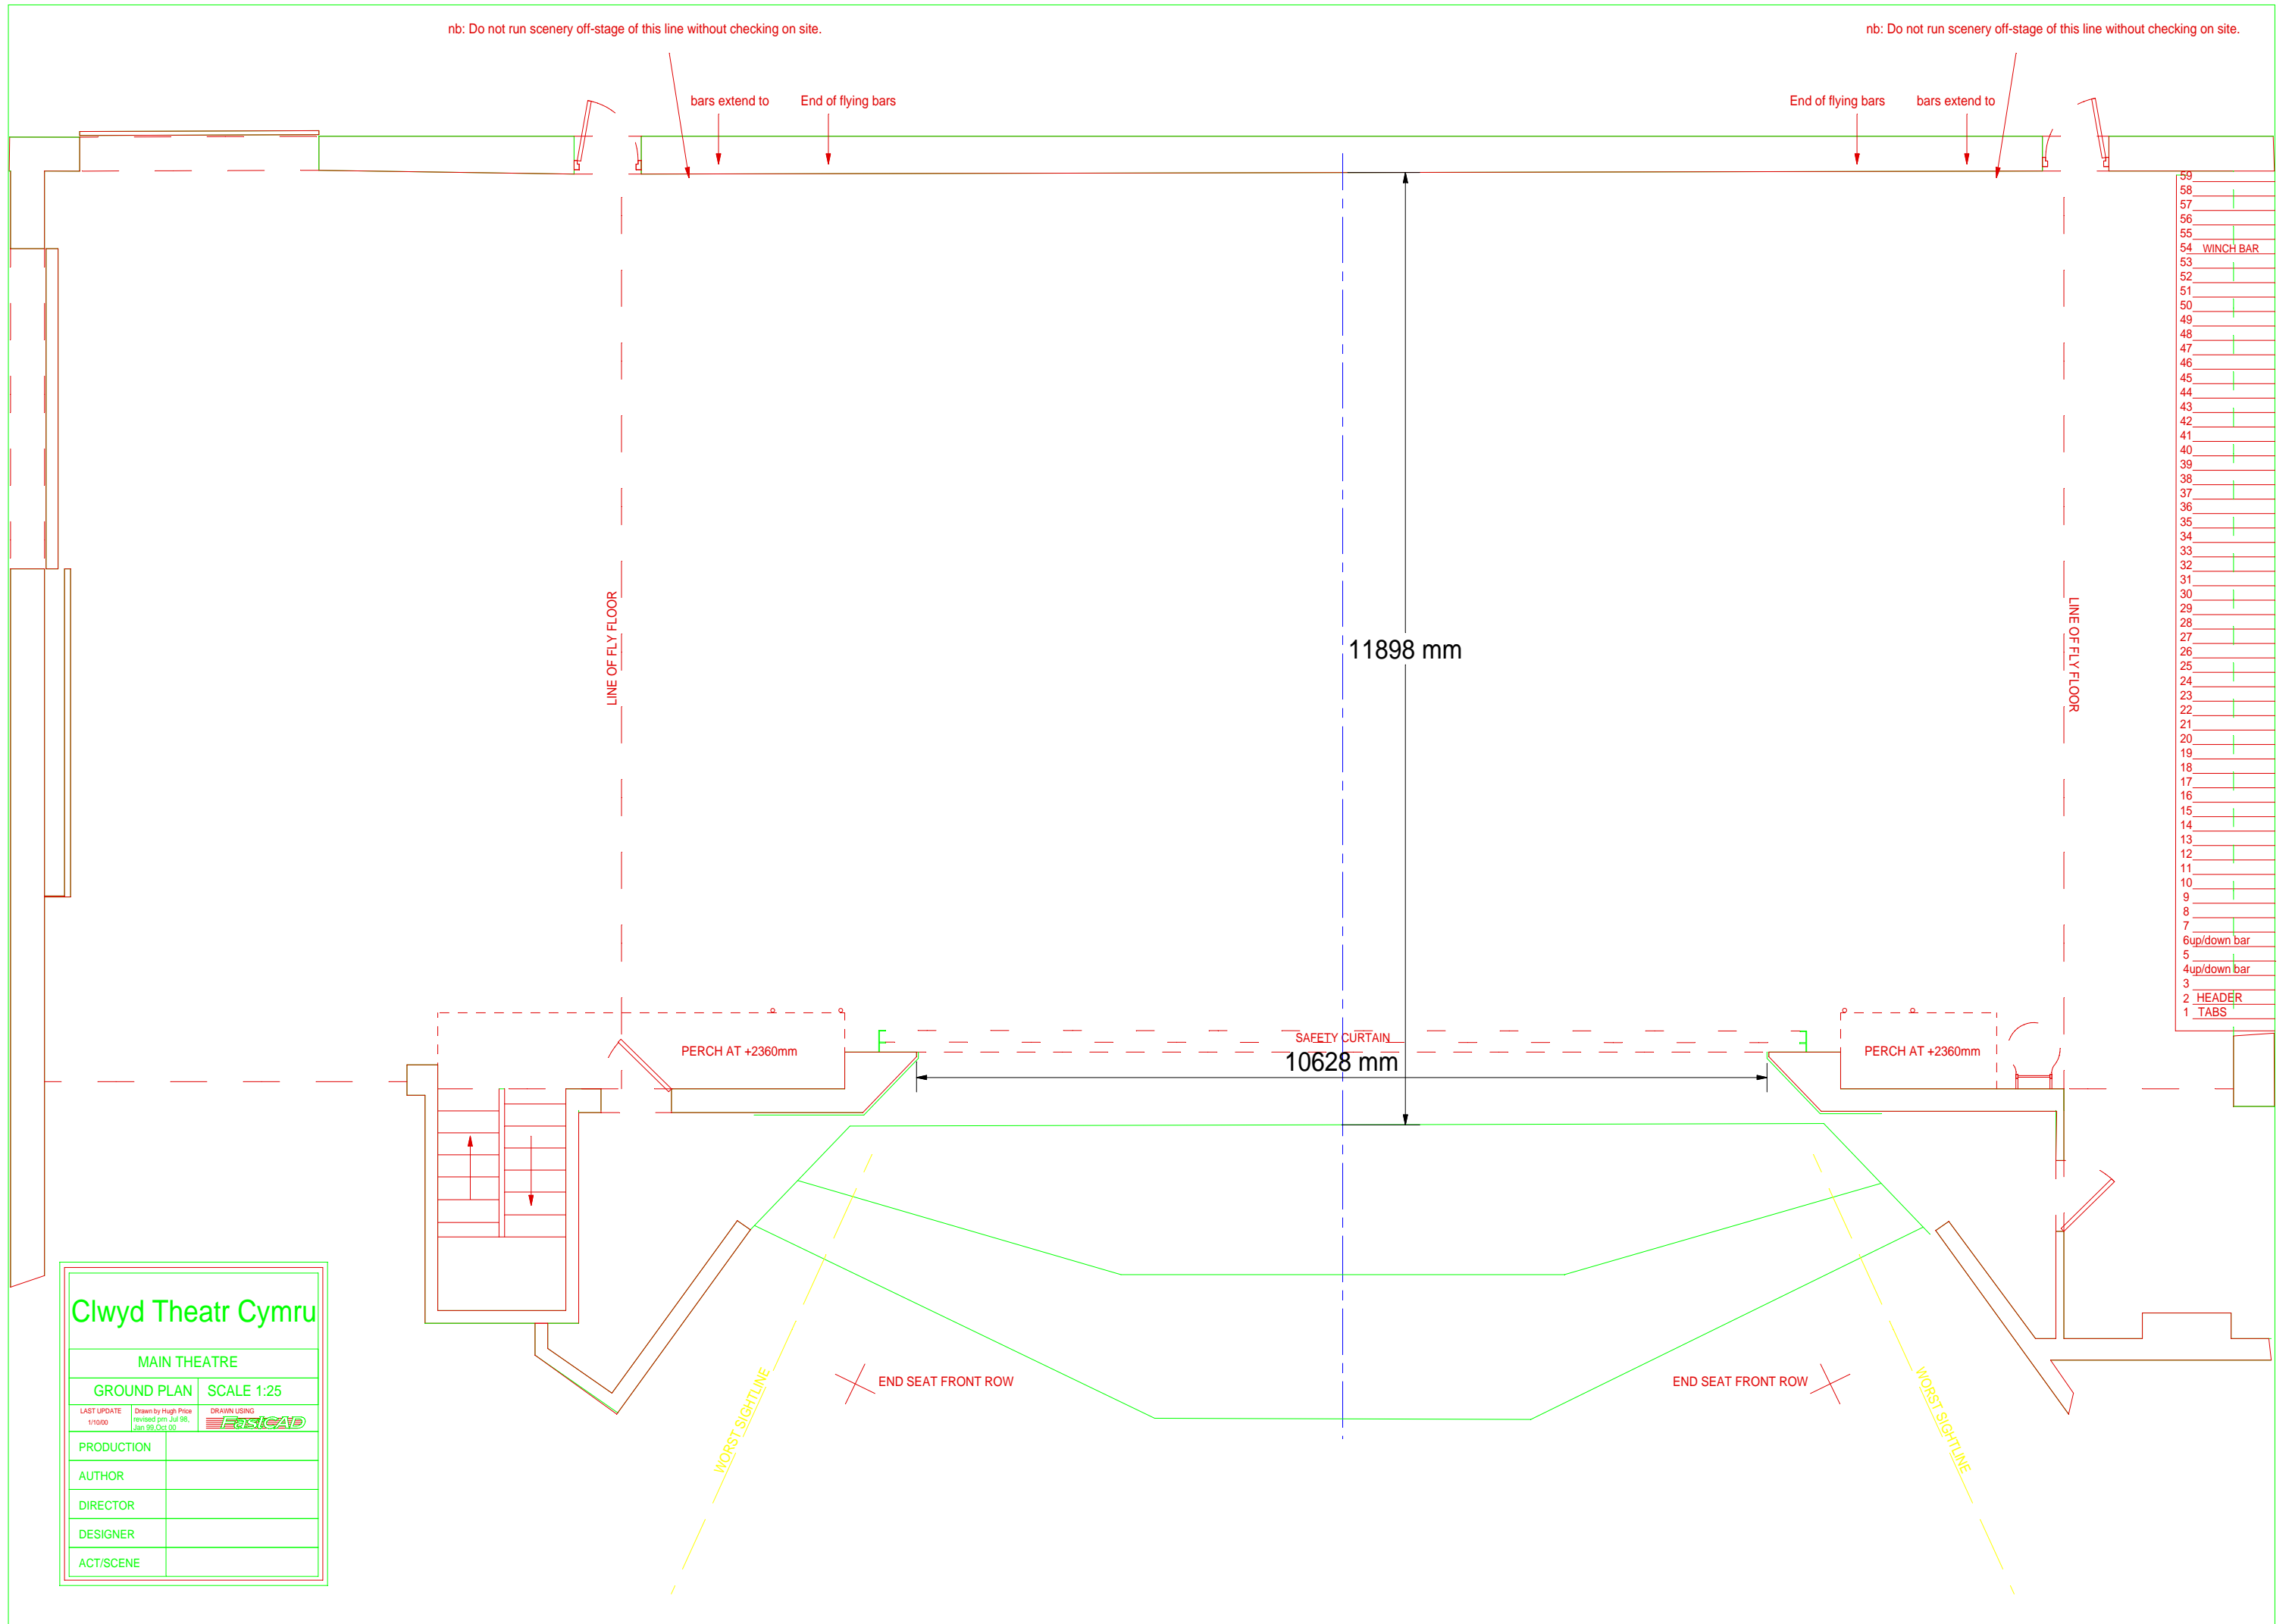

- 59
- 58
- 57
- 56
- 55
- 54 WINCH BAR
- 53
- 52
- 51
- 50
- 49
- 48
- 47
- 46
- 45
- 44
- 43
- 42
- 41
- 40
- 39
- 38
- 37
- 36
- 35
- 34
- 33
- 32
- 31
- 30
- 29
- 28
- 27
- 26
- 25
- 24
- 23
- 22
- 21
- 20
- 19
- 18
- 17
- 16
- 15
- 14
- 13
- 12
- 11
- 10
- 9
- 8
- 7
- 6up/down bar
- 5
- 4up/down bar
- 3
- 2 HEADER
- 1 TABS

Clwyd Theatr Cymru

MAIN THEATRE	
GROUND PLAN	SCALE 1:25
LAST UPDATE 1/10/00	Drawn by Hugh Price Revised 07th Jul 99, Jan 99, Oct 99
PRODUCTION	DRAWN USING AutoCAD
AUTHOR	
DIRECTOR	
DESIGNER	
ACT/SCENE	